


BC LAND SURVEYOR'S CERTIFICATE OF LOCATION ON LOT 2, SECTION 15, TOWNSHIP 28, ODYD, PLAN KAP87654

PID: 987-654-321

333 SUNNY DRIVE

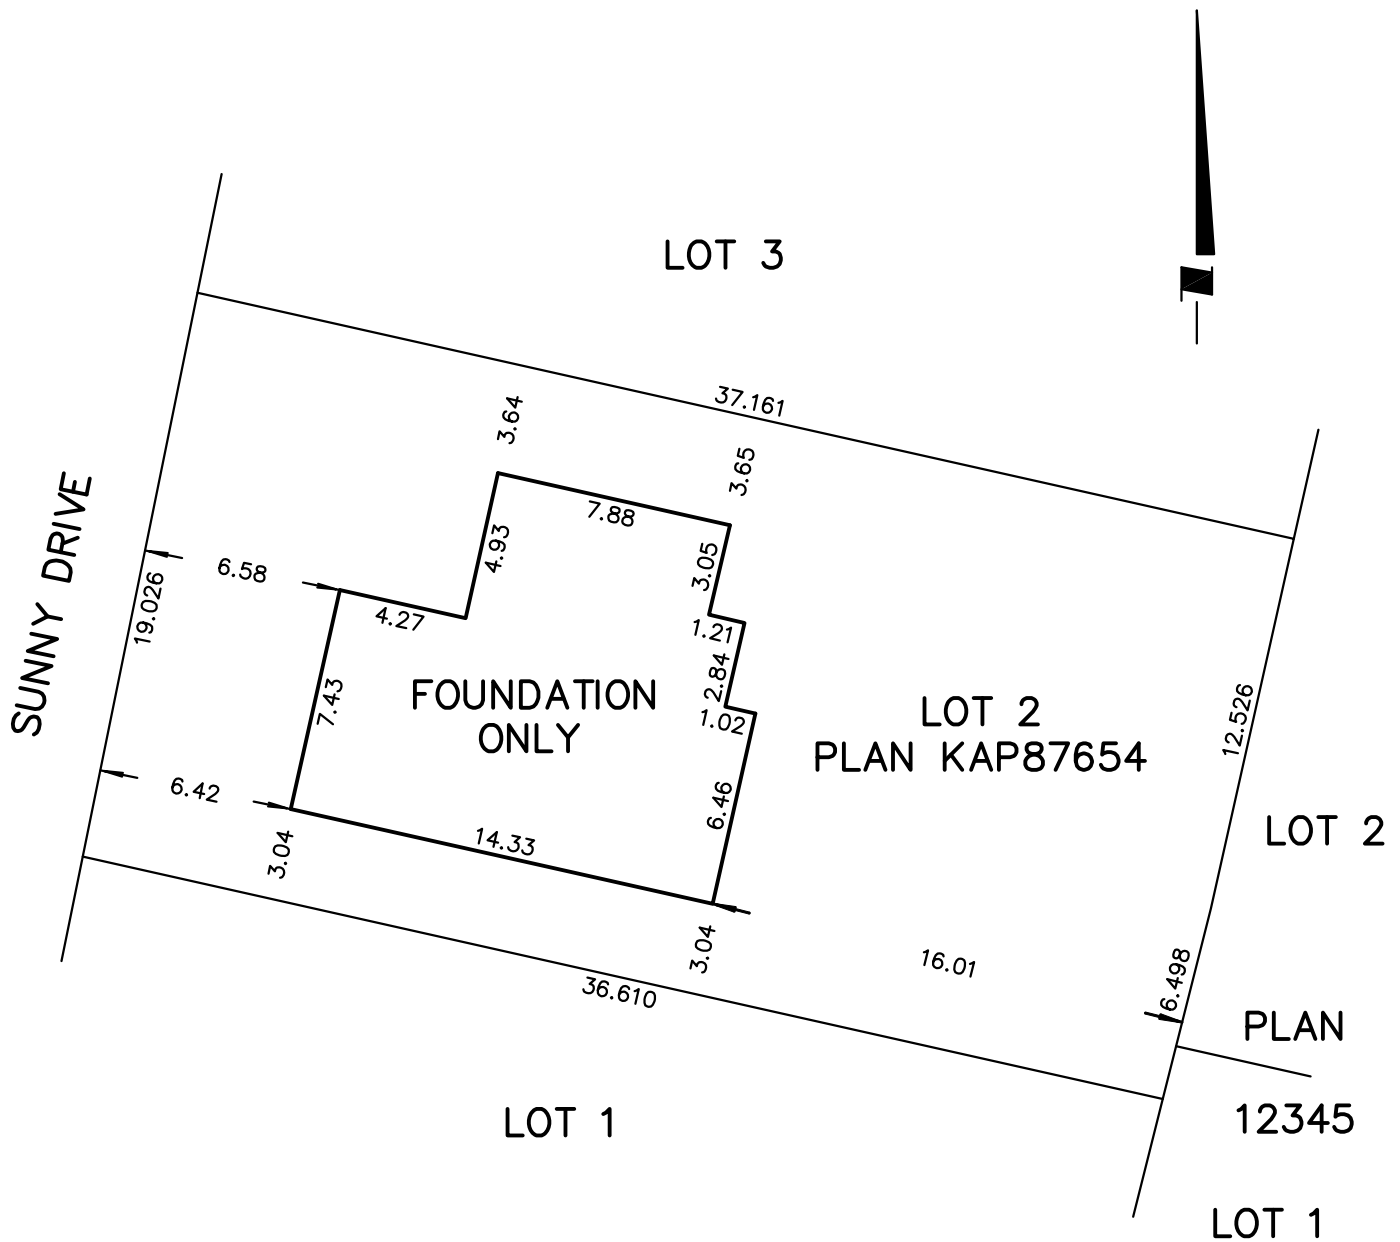

THIS PLAN IS FOR THE USE OF THE BUILDING INSPECTOR AND/OR MORTGAGEE ONLY AND IS NOT TO BE USED FOR THE RE-ESTABLISHMENT OF PROPERTY BOUNDARIES.

I HEREBY CERTIFY THAT THE ABOVE SKETCH SHOWS THE REGISTERED DIMENSIONS OF THE ABOVE DESCRIBED PROPERTY AND RELATIVE LOCATION OF THE BUILDINGS THEREON.

CLIENT: ABC HOMES LTD.		DATE:
SCALE: 1:250 METRES	FILE: SAMPLE-SC2	DRAWN BY: PvG
Ferguson Land Surveying & Geomatics Ltd.		
BC AND CANADA LAND SURVEYORS 404-1630 PANDOSY STREET, KELOWNA, BC		
PHONE: (250) 763-3115 FAX: (250) 763-0321		
© Ferguson Land Surveying & Geomatics Ltd., ALL RIGHTS RESERVED.		

COLIN FERGUSON, BCLS
THIS DOCUMENT IS NOT VALID UNLESS ORIGINALLY
SIGNED AND SEALED